


SITE 2023-04 WILSON/LEMCKE

1887 SQFT

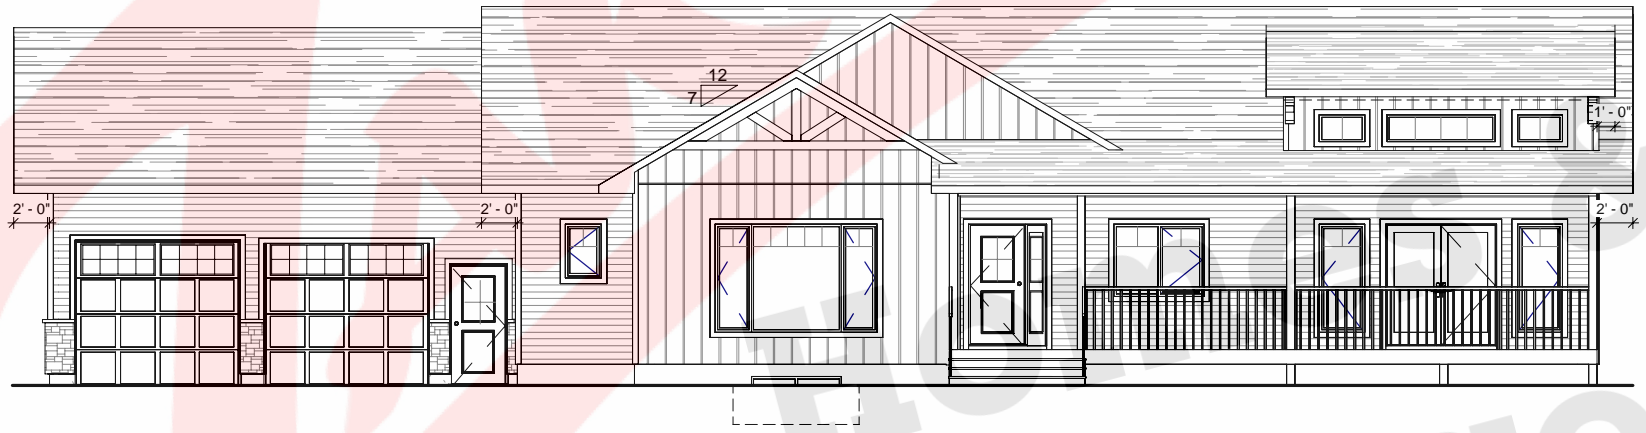


FRONT ELEVATION

SCALE 3/32" = 1'-0"

SITE 2023-04 WILSON/LEMCKE

1887 SQFT

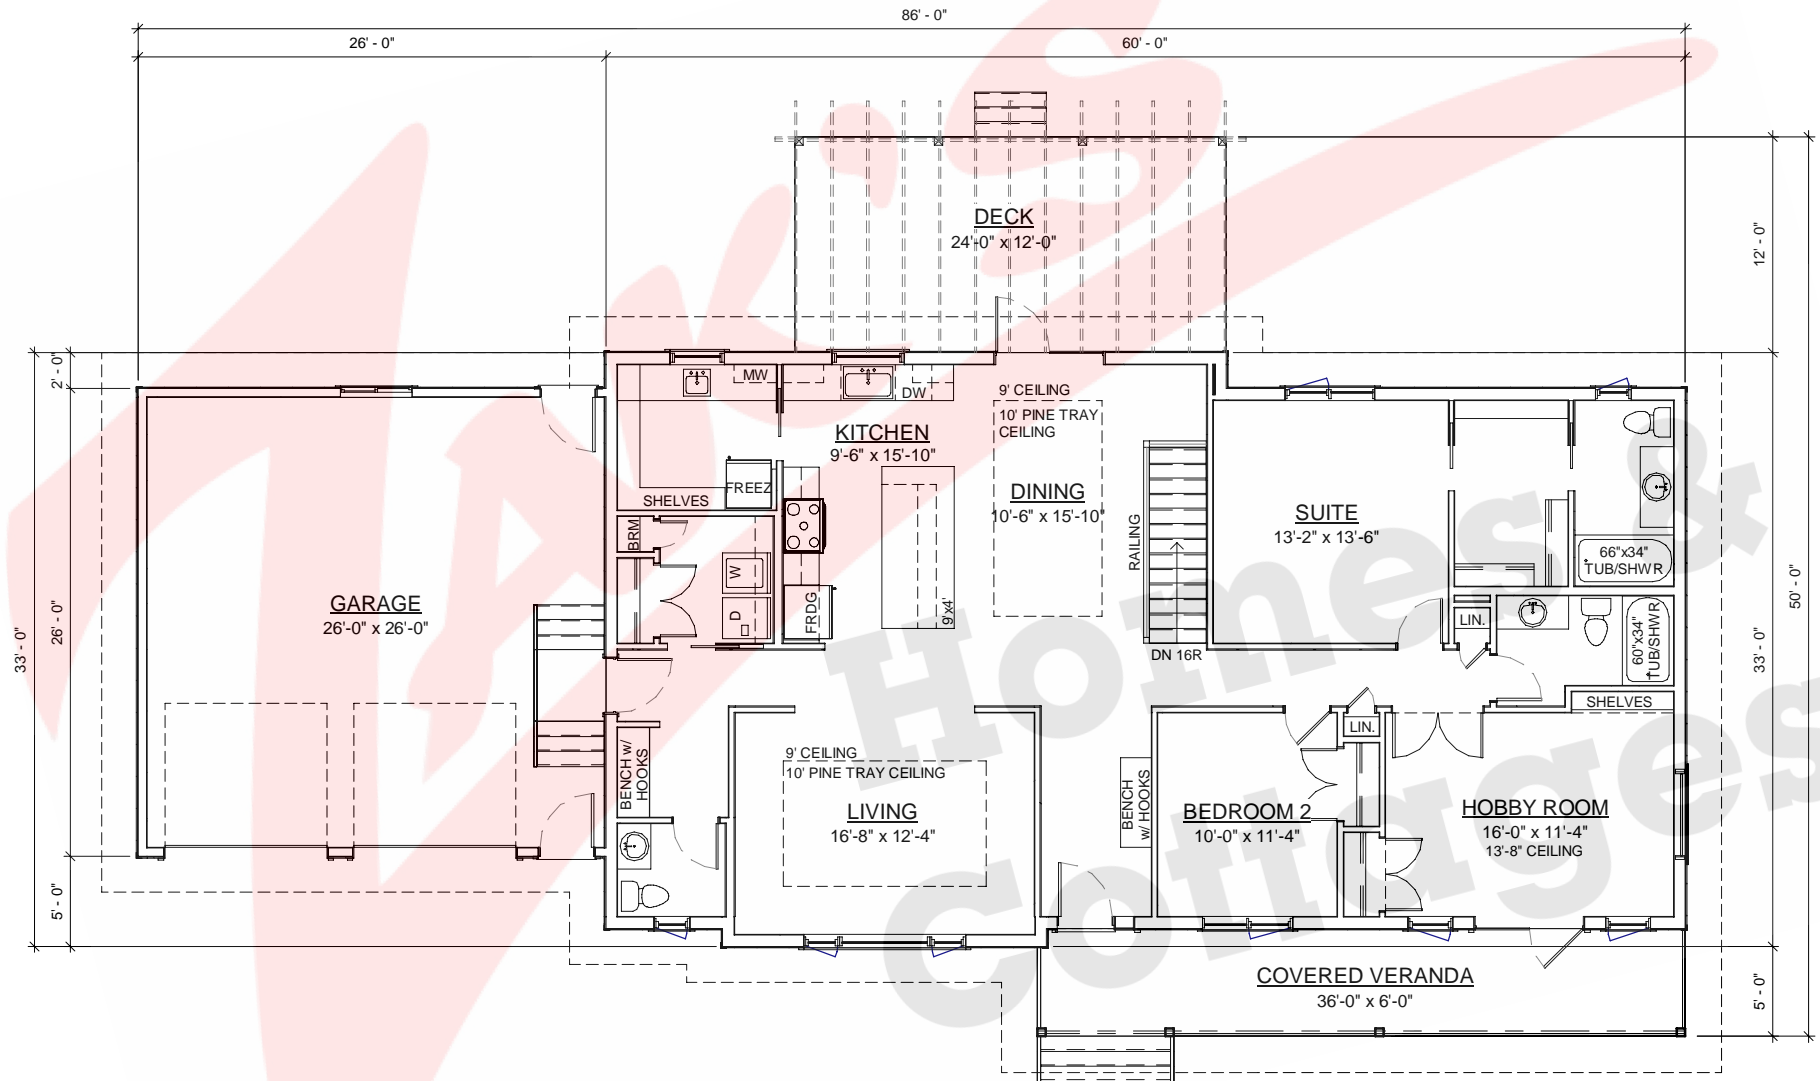

MAIN FLOOR PLAN

SCALE 3/32" = 1'-0"