



60'-0"

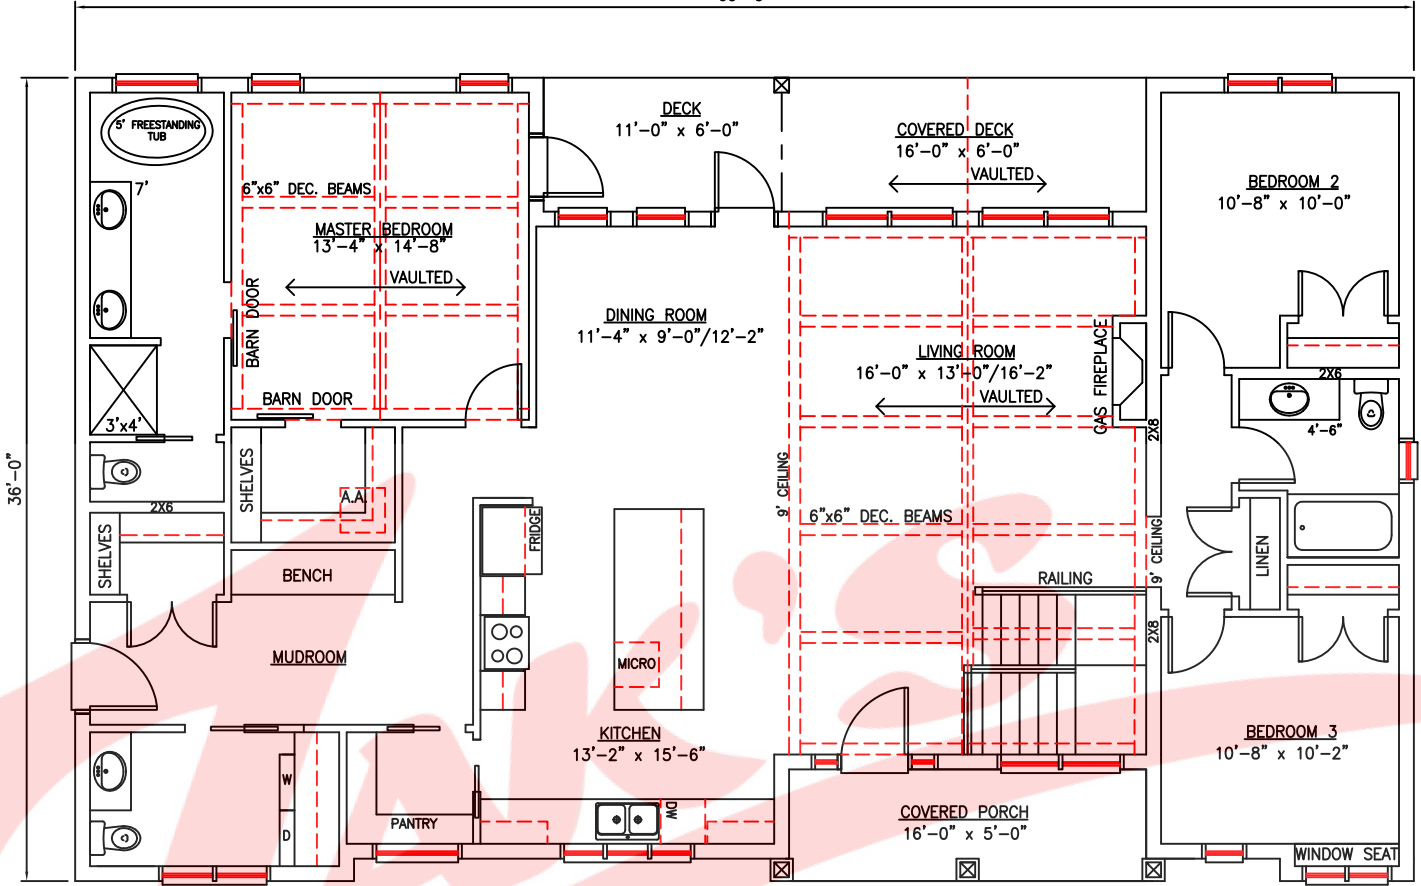

MAIN FLOOR PLAN  
1893 SQ.FT.

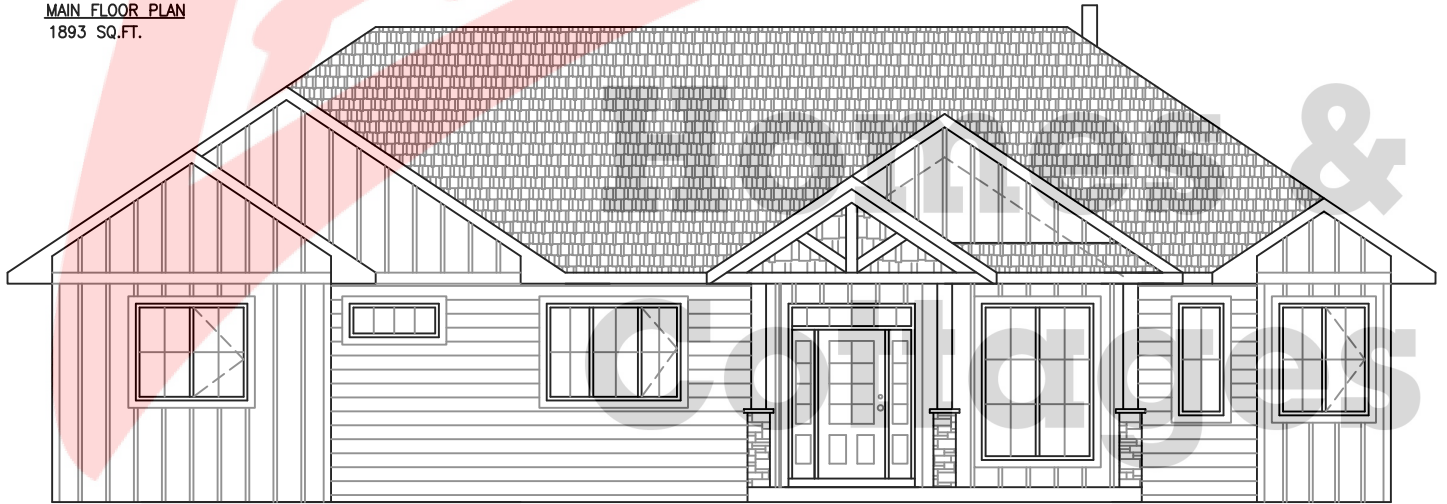

FRONT ELEVATION



REAR ELEVATION